


SECOND FLOOR PLAN (Side Entrance)

SECOND FLOOR PLAN (Front Entrance)

TYPICAL "A" APARTMENT UNIT

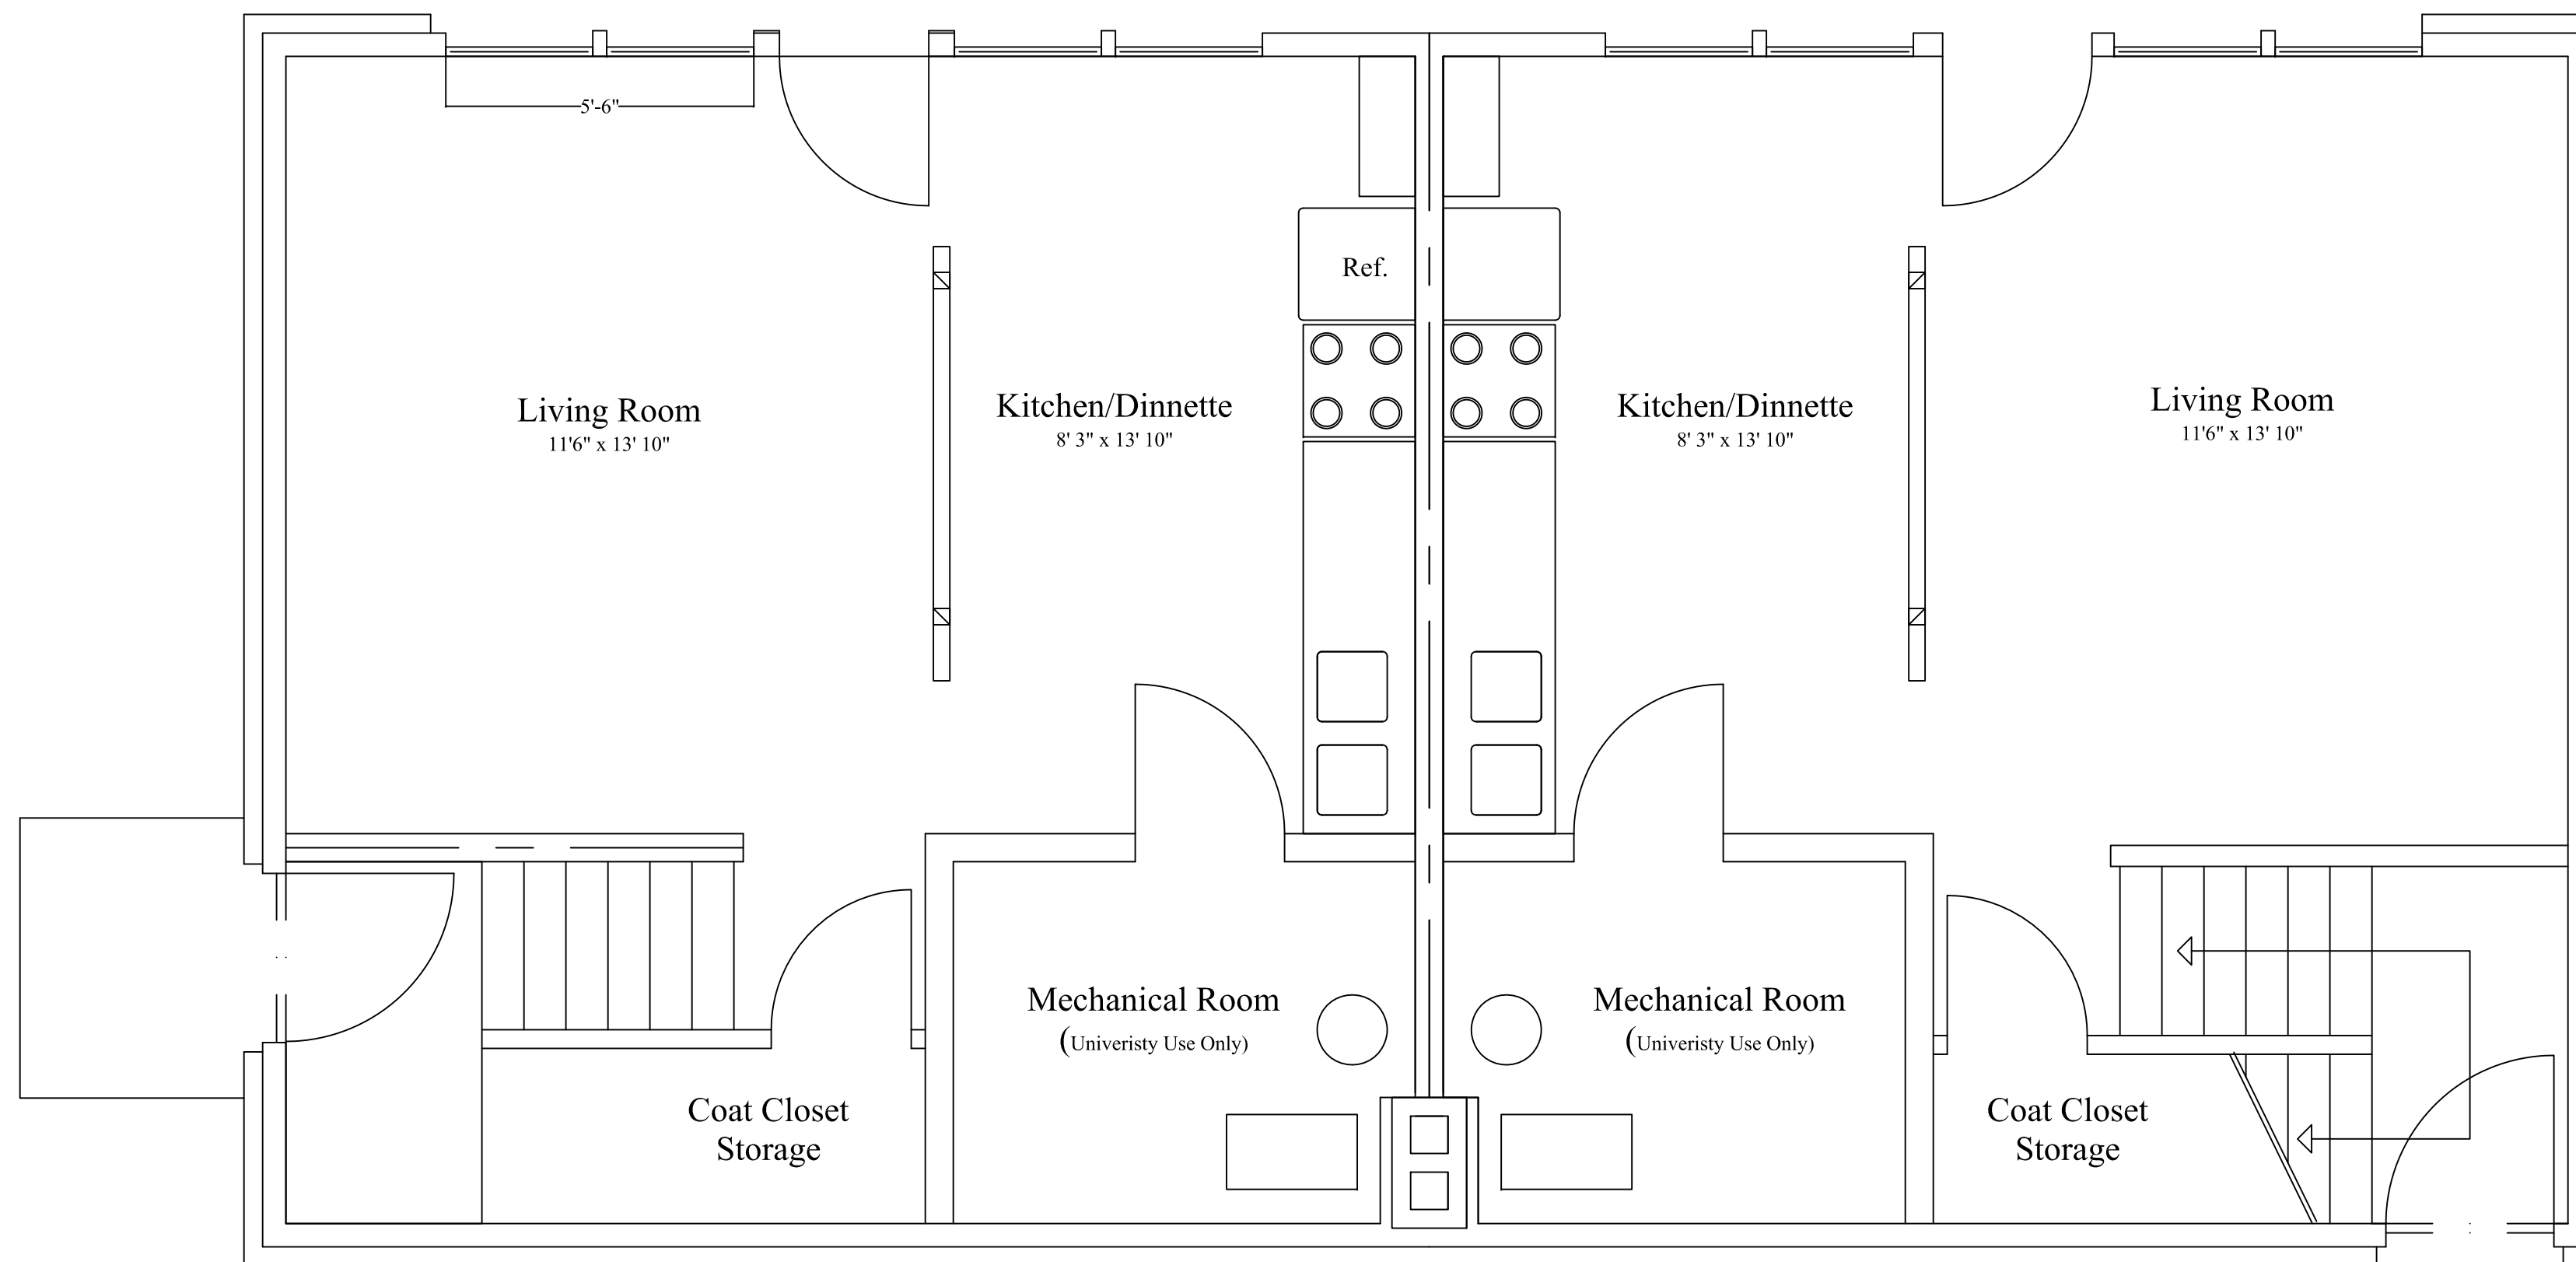

FIRST FLOOR PLAN (Side Entrance)

FIRST FLOOR PLAN (Front Entrance)

General Notes

No.	Revision/Issue	Date

Firm Name and Address  
 FRANCISCAN UNIVERSITY OF STEUBENVILLE  
 PHYSICAL PLANT SERVICES  
 1235 UNIVERSITY BLVD.  
 STEUBENVILLE, OH 43952  
 740-283-6278 - PHONE  
 740-283-6473 - FAX

Project Name and Address  
 Typical A Bedroom Unit  
 Assisi Heights Apartment Complex  
 Steubenville, OH 43952

Project	Sheet
Date	1
Scale	3/8" = 1'